



PROJECT SYNOPSIS

Eagle Academy PCS at McGogney is a full renovation and addition to a former DCPS school. The 92,000 sf project accommodates 900 students. The new building exterior is composed primarily of polycarbonate multiwall sheets, creating a lantern effect and neighborhood icon.

The three-story, L-shaped addition houses a pool room on its lowest level, a gymnasium above, and several other spaces, including a new entry level for the school, a community room, school staff offices, a library and reading rooms, a computer lab, a music room, an exercise room, locker rooms for the pool and gymnasium, and additional support spaces. Reinforcing the school's status as a community asset, the pool and gymnasium can be accessed by neighbors after school hours.

The renovation of the existing structure included the installation of new exterior glazing and interior transformation. The existing building is devoted primarily to classrooms.

1. SCHOOL RENOVATION
2. SCHOOL ADDITION
3. FUTURE HEALTH FACILITY
4. PARKING
5. FUTURE PARKING
6. MAIN OUTDOOR PLAY
7. TODDLER PLAYGROUND

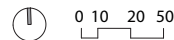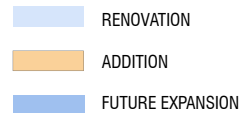

INTRODUCTION AND SITE PLAN



Eagle Academy

VIEW FROM NORTHWEST - LIGHTING

NEIGHBORHOOD ICON

At night, with the interior lighting turned on, the translucent panels reverse their function, emitting a lantern-like glow that helps to reinforce the schools' status as a neighborhood landmark.





VIEW FROM NORTHWEST CORNER



1. MUSIC ROOM
2. EXERCISE ROOM
3. POOL SECURITY
4. VESTIBULE
5. BOY'S LOCKERS
6. GIRL'S LOCKERS
7. SUPERVION
8. POOL
9. POOL EQUIPMENT
10. CLASSROOM
11. MECHANICAL
12. ELECTRICAL

RENOVATION


ADDITION

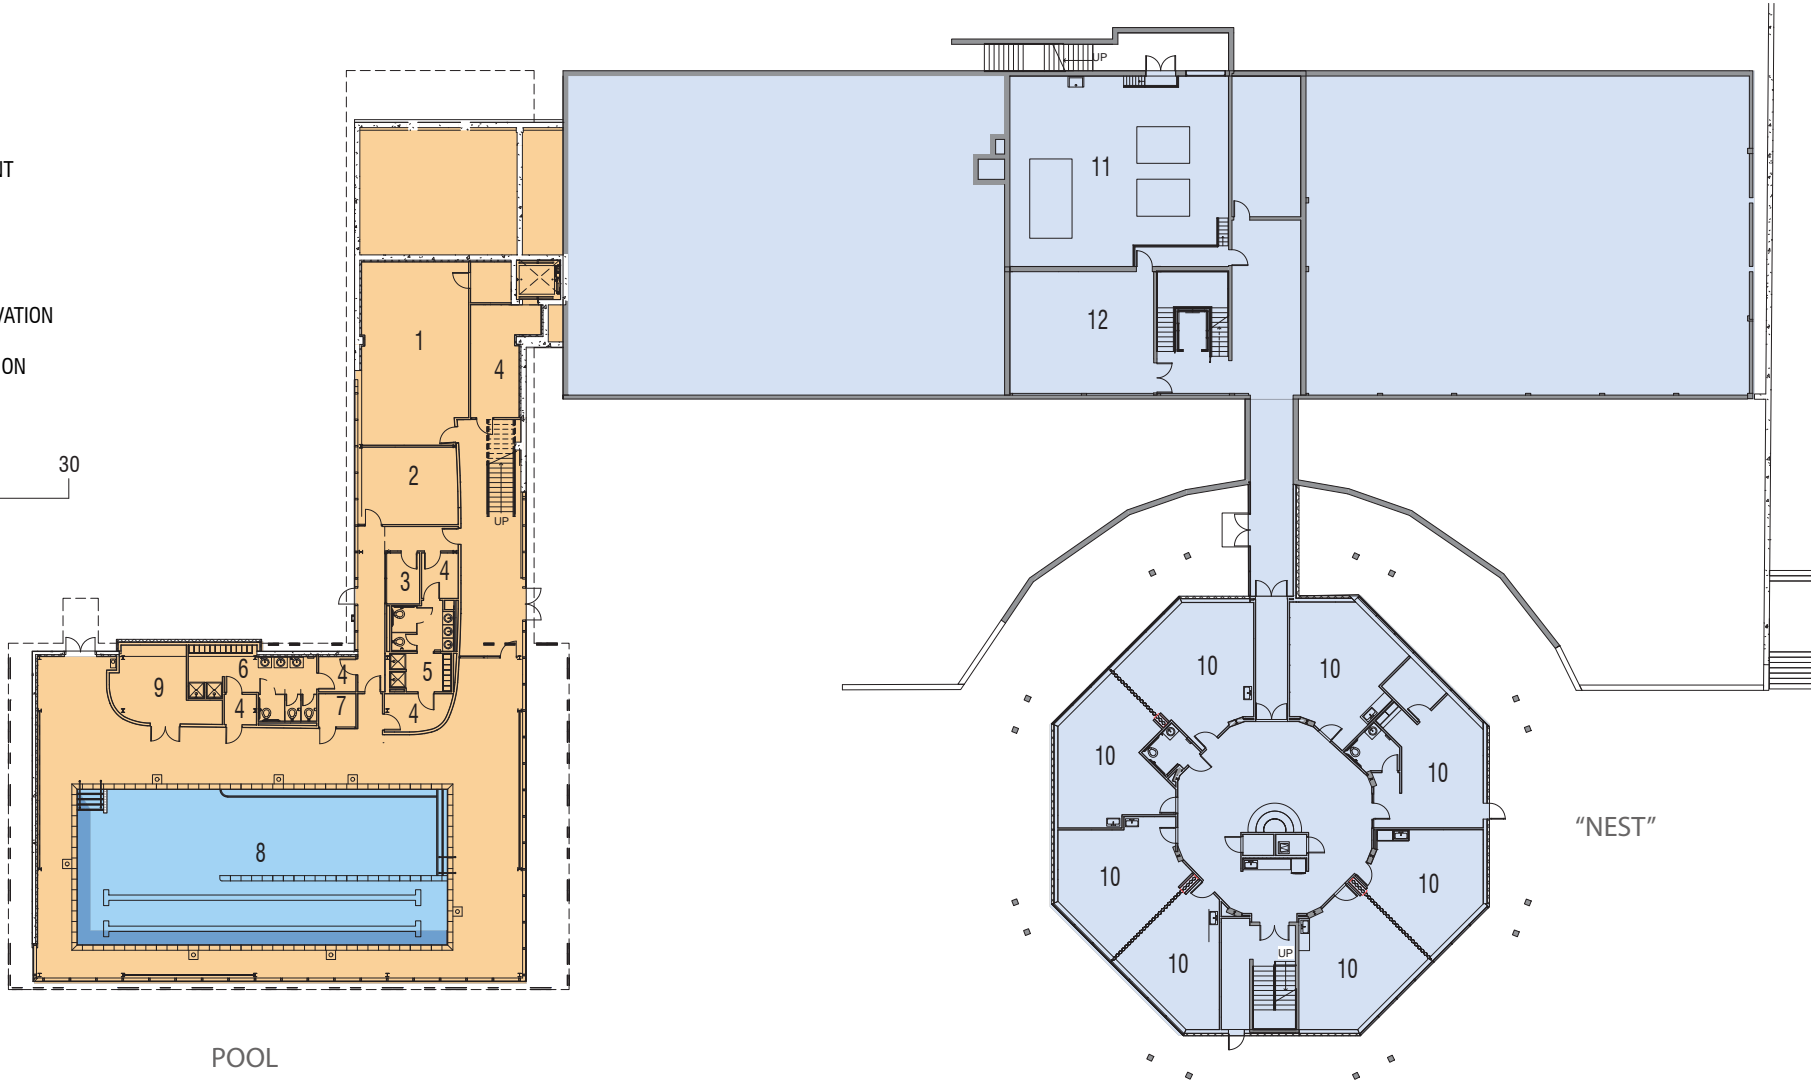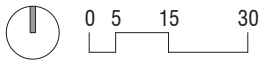


GROUND FLOOR

1. VESTIBULE
2. COMMUNITY ROOM
3. LOBBY
4. VICE PRINCIPAL
5. PRINCIPAL
6. OFFICE MANAGER
7. STORAGE
8. OPEN TO BELOW
9. GYM
10. CLASSROOM
11. MULTIPURPOSE
12. OFFICE



RENOVATION
ADDITION

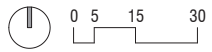

WHEELER ROAD S.E.

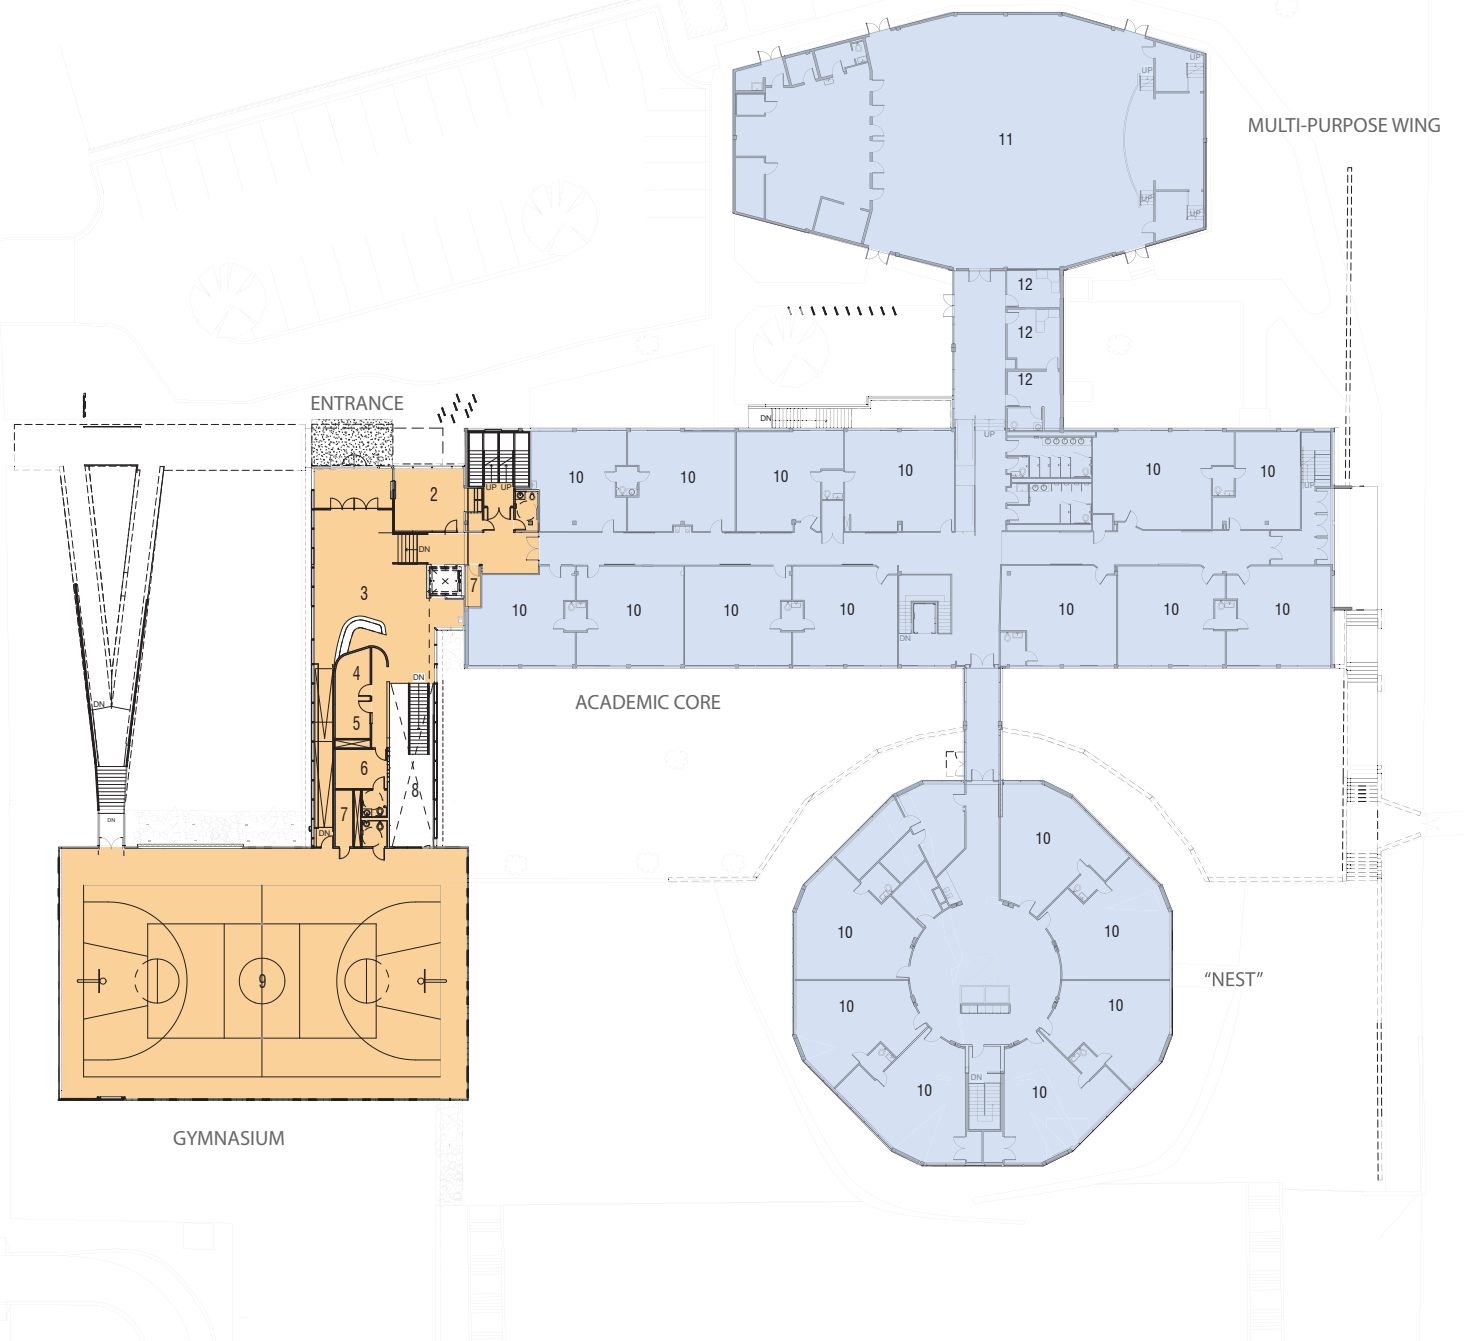


FIRST FLOOR

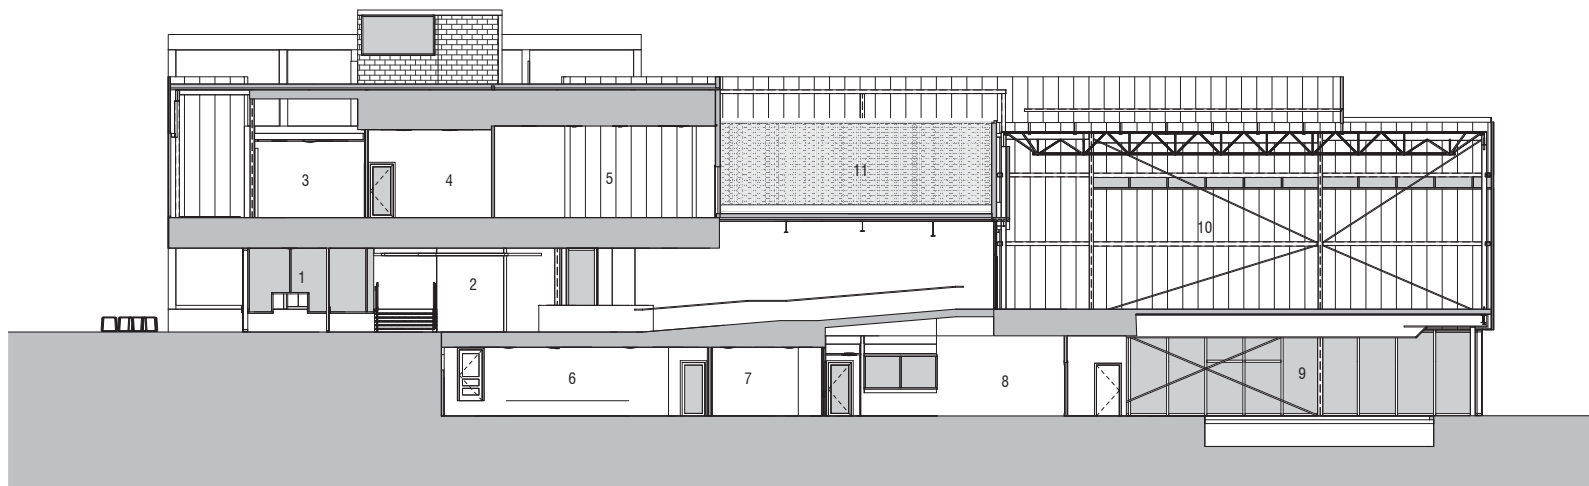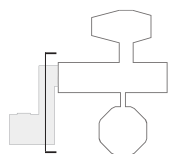


NORTH-SOUTH SECTION LOOKING EAST

1. VESTIBULE
2. LOBBY
3. LIBRARY
4. LIBRARIAN/ BOOK ARCHIVE
5. COMPUTER LAB
6. MUSIC ROOM
7. EXERCISE
8. CORRIDOR
9. POOL
10. GYM
11. OPEN AIR MECHANICAL


0 5 15 30

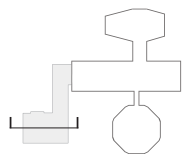


← ADDITION × RENOVATION →

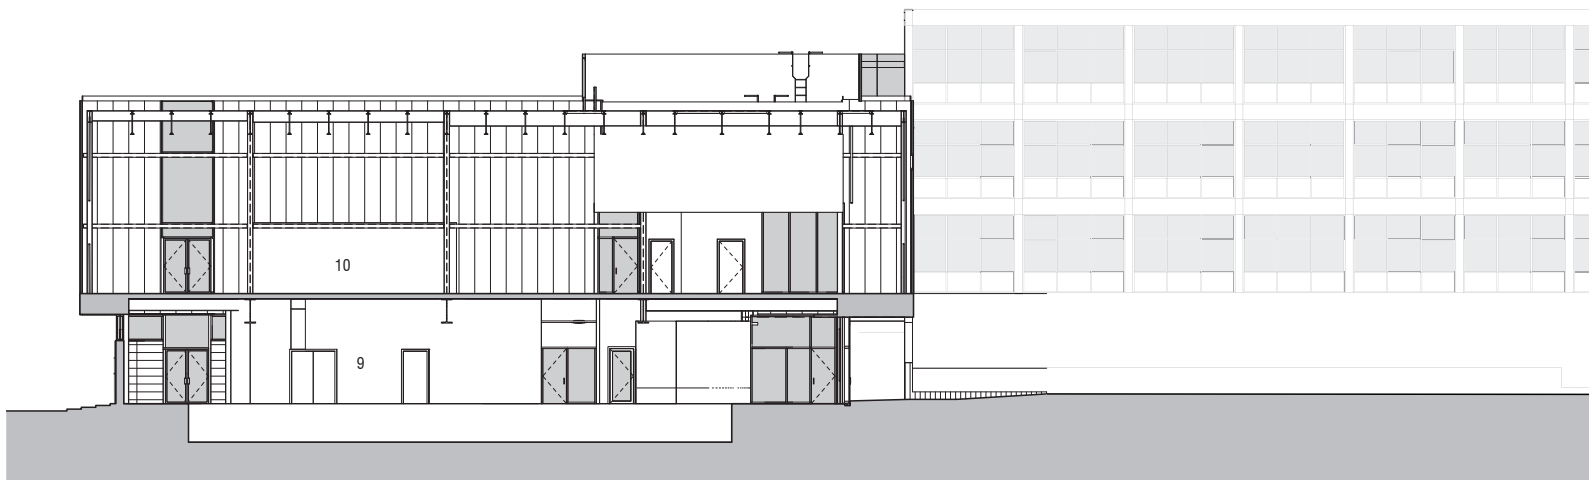

EAST-WEST SECTION LOOKING NORTH

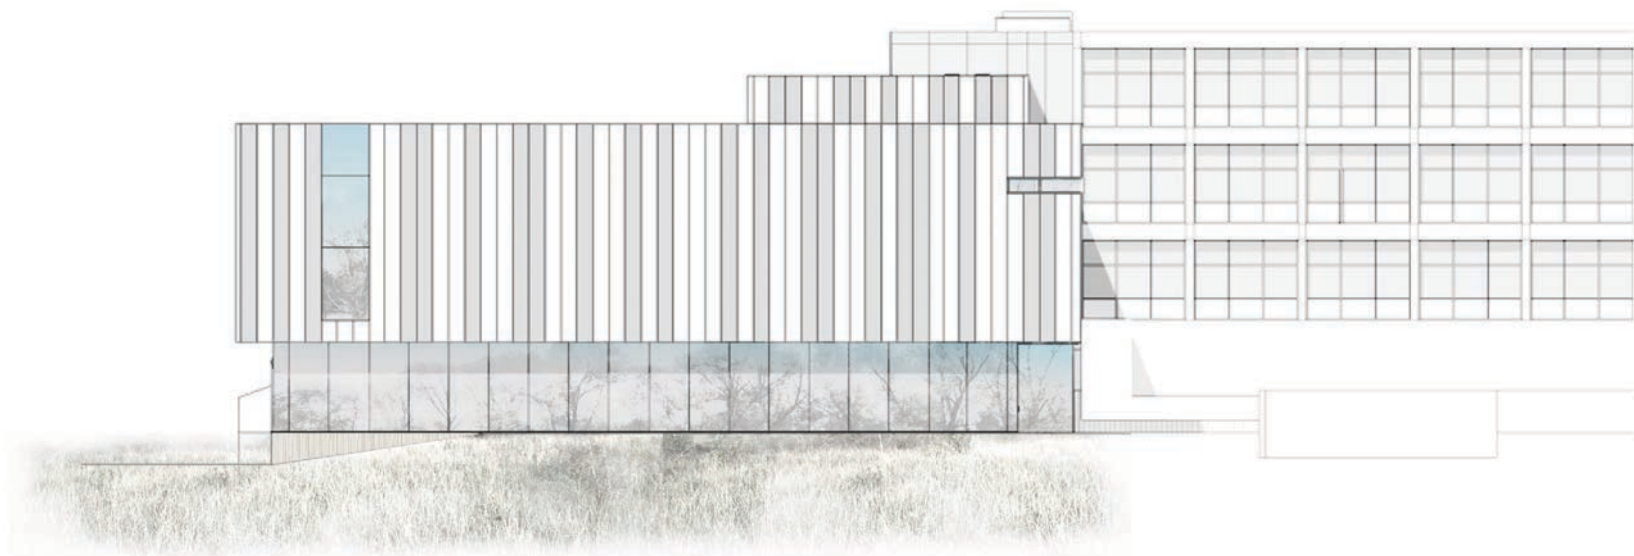

WEST ELEVATION


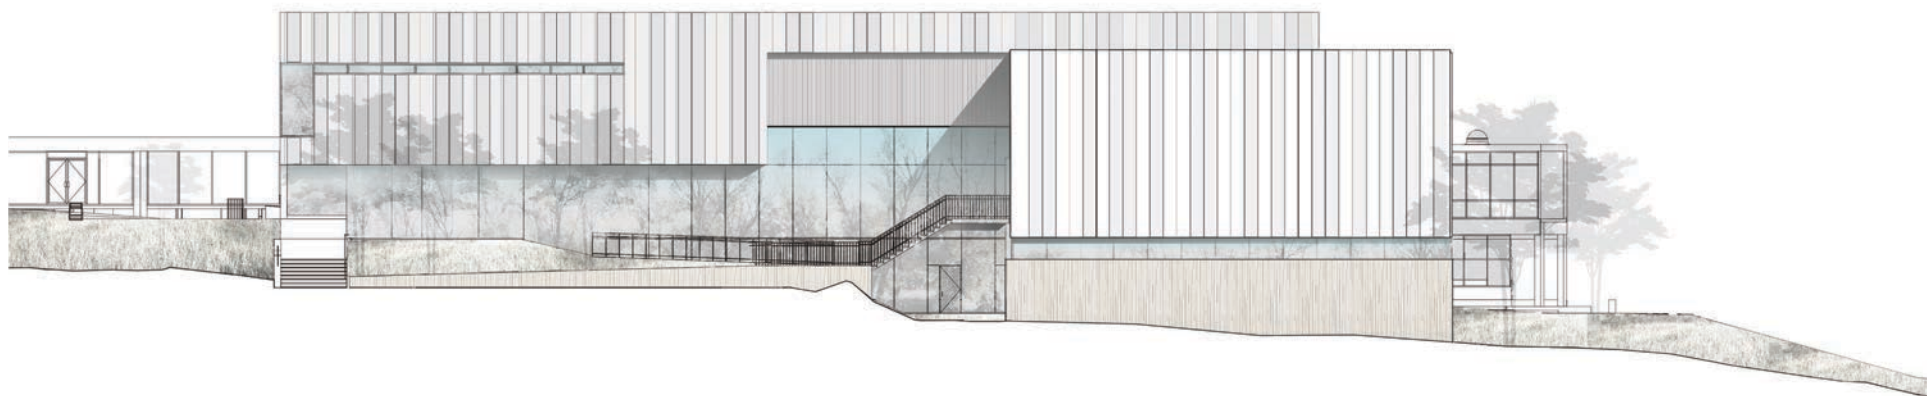


SOUTH ELEVATION


ELEVATIONS



The new wing's lower levels are sheathed in clear glass, maximizing the amount of daylight coming into the spaces inside including the pool room.

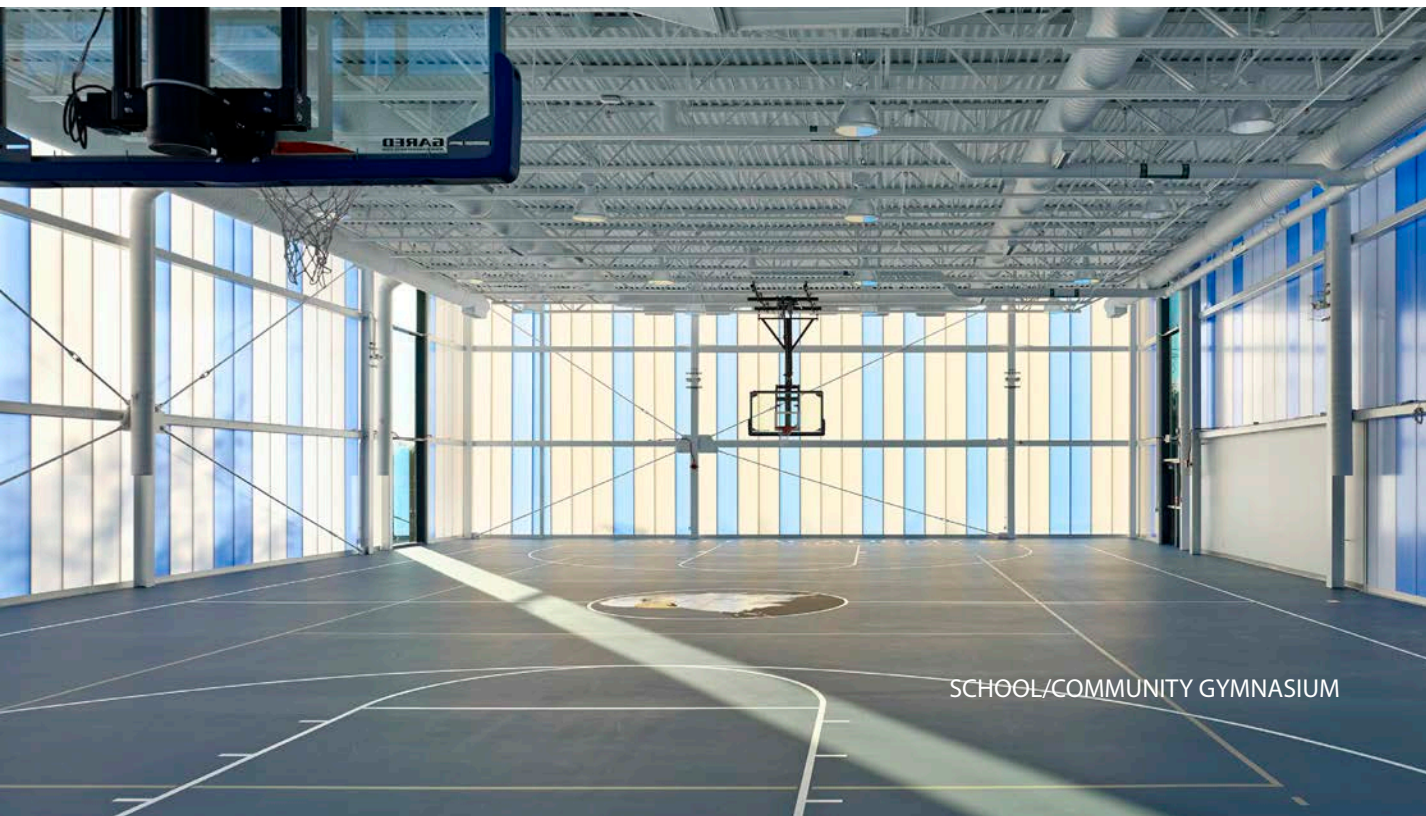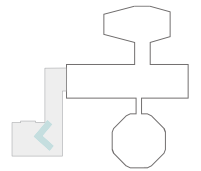

The upper levels are clad in blue and white translucent polycarbonate panels that admit a soft light during the day into the gymnasium and other interior spaces.

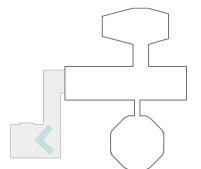



COMMUNITY ENTRANCE TO GYMNASIUM



RENOVATED SCHOOL



Eagle Academy

3000 WHITFIELD ROAD SE

VIEW FROM NORTHWEST - DAY LIGHT